


# FULL HEIGHT WALL: BEST BLOCKING STC 50

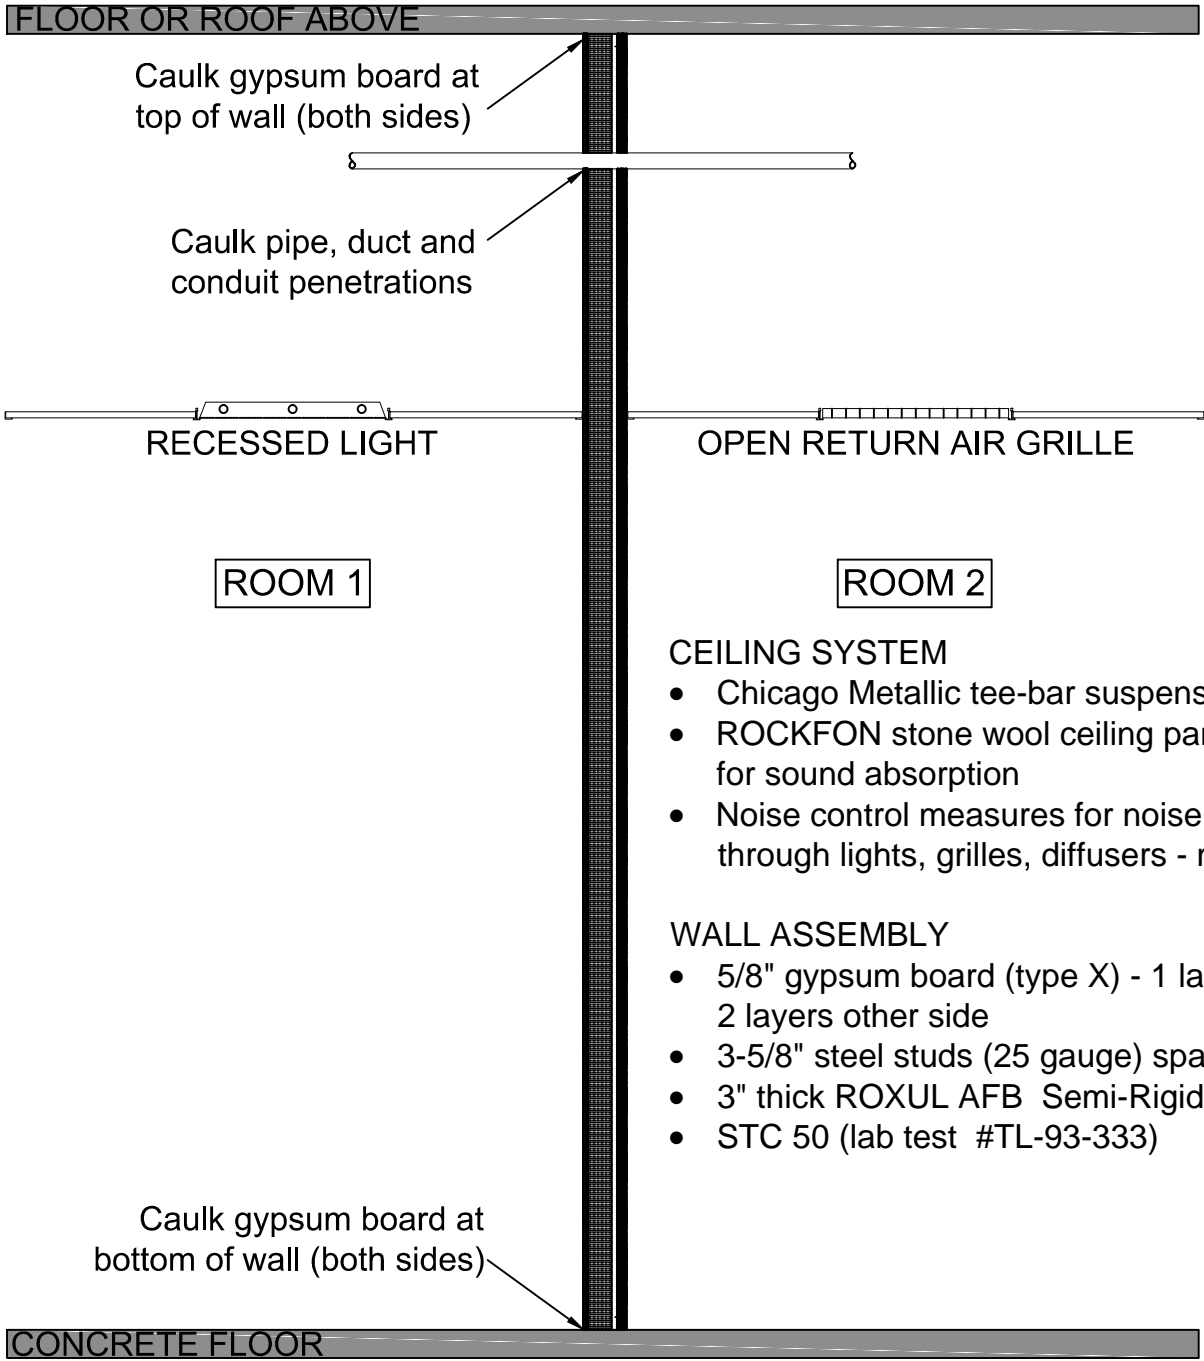

## CEILING SYSTEM

- Chicago Metallic tee-bar suspension grid
- ROCKFON stone wool ceiling panels - optimized for sound absorption
- Noise control measures for noise flanking paths through lights, grilles, diffusers - may be required

## WALL ASSEMBLY

- 5/8" gypsum board (type X) - 1 layer each side  
2 layers other side
- 3-5/8" steel studs (25 gauge) spaced 16" on center
- 3" thick ROXUL AFB Semi-Rigid Batt Insulation
- STC 50 (lab test #TL-93-333)



4849 South Austin Avenue  
Chicago, IL 60638  
www.rockfon.com

Toll Free: (800) 323-7164 (prompt #2)  
Fax: (708) 563-4214  
techservices@rockfon.com

Full Height Wall  
BEST BLOCKING - STC 50

ORIG. DWG. DATE: 7/22/2017

DWG. BY: JLS

APPROVAL: \_\_\_\_\_

REV.:

REV. DATE:

SCALE:

1/2" = 1'-0"

DWG. NO.:

**STC 50 FH**